


8 x 14 Meter Vault

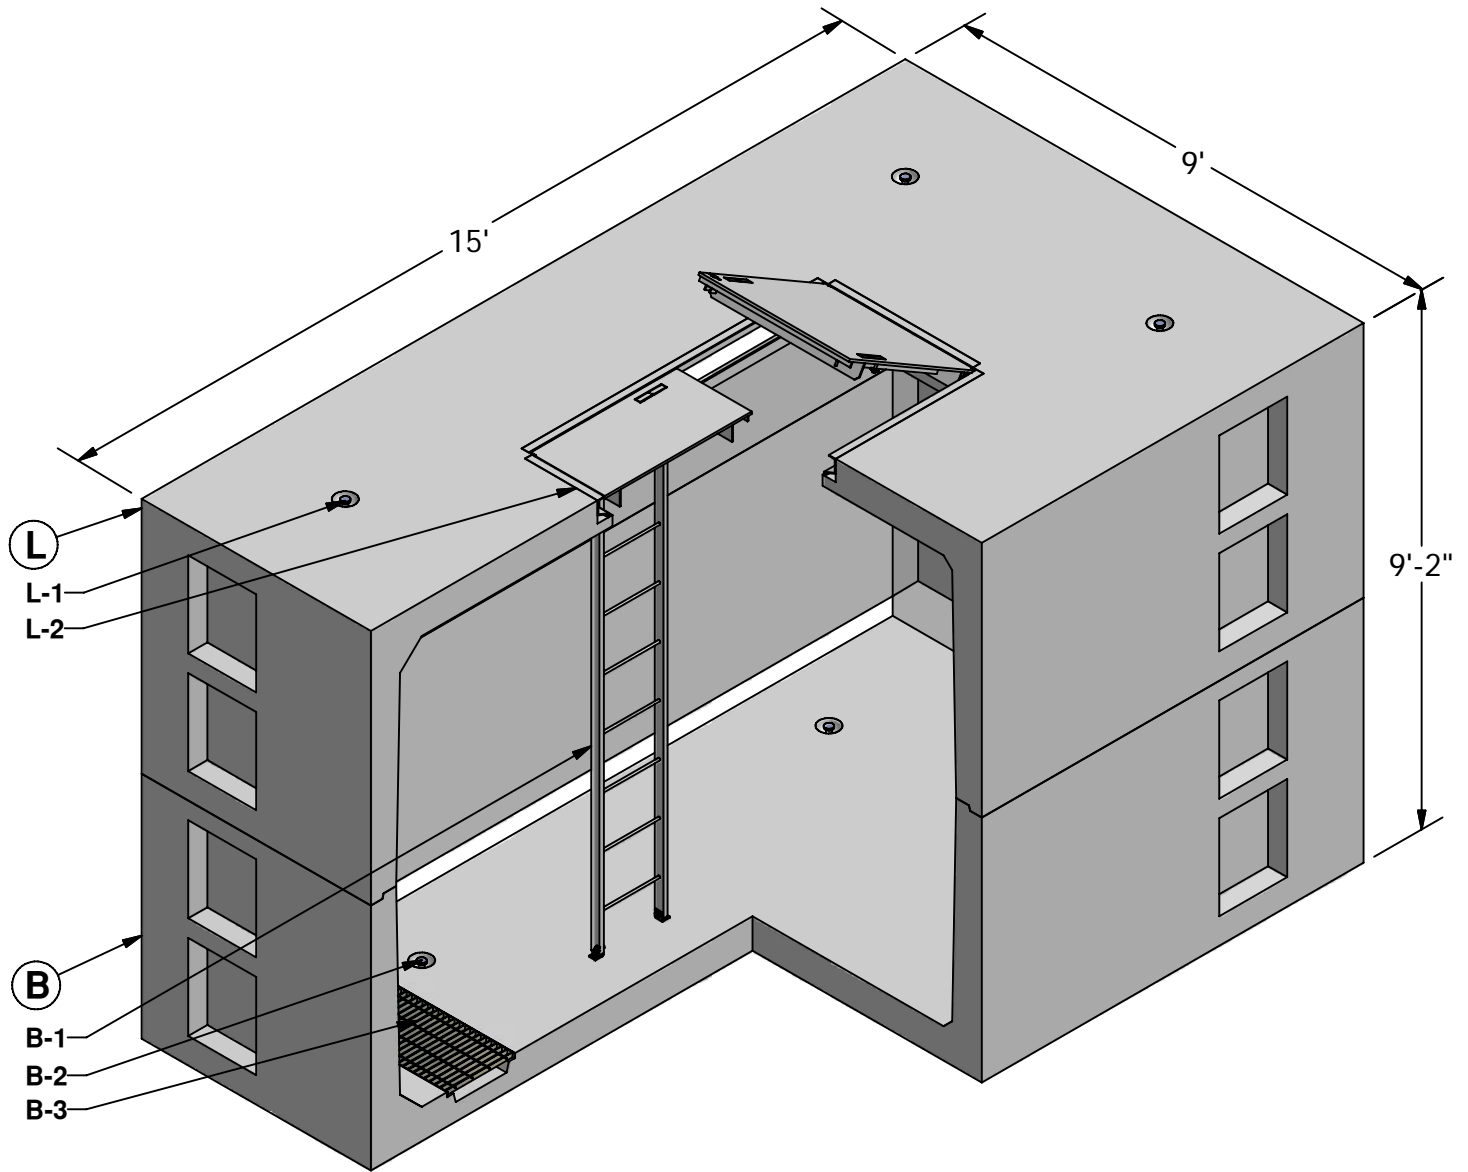

L LID (26,120 lbs)

L-1. LIFTING INSERT

L-2. 3' x 6' GALV. DBL. DOOR HATCH

B BASE (27,140 lbs)

B-1. GALV. LADDER (OPTIONAL)

B-2. LIFTING INSERT

B-3. SUMP W/ GALV. GRATE (OPTIONAL)

D-37



GRANITETM

**PRECASTING &
CONCRETE INC.**

4116 BAKERVIEW SPUR • BELLINGHAM, WA. 98226 • (360) 671-2251 • 1-800-808-2251 • FAX: (360) 671-0780

